


COPYRIGHT

CHECK LEVELS ON SITE



SCALED DIMENSIONS INVALID

CHECK DIMENSIONS ON SITE

 

DMC INTERNATIONAL (PTY) LTD

DESIGN MANAGEMENT CONSULTANTS

architects · project managers · urban planners  
landscape architects · interior designers

FANCOURT, MONTAGUE RD, GEORGE, 6530

P.O. BOX 9265 GEORGE 6530

TELEPHONE - 0441 708202

FAX - 0441 708091

PROJECT

# NEW RESORT FOR PLATTNER GOLF [PTY] LTD

FANCOURT  
MONTAGU STREET  
BLANCO

*HELMUT C  
2 BEDROOM  
156.5 m<sup>2</sup>*

DRAWING

## EXECUTIVE LODGE TYPE C

PLANS AND ELEVATIONS  
PHASE 3 LODGES

*28*

PROJECT NO.

9401

SCALE

1:100

BUILDING NO.

020/04

DATE FIRST ISSUED

03 DEC '91

DRAWING NO.

L01

REVISION


4

DRAWN

AW


CHECKED

FWL

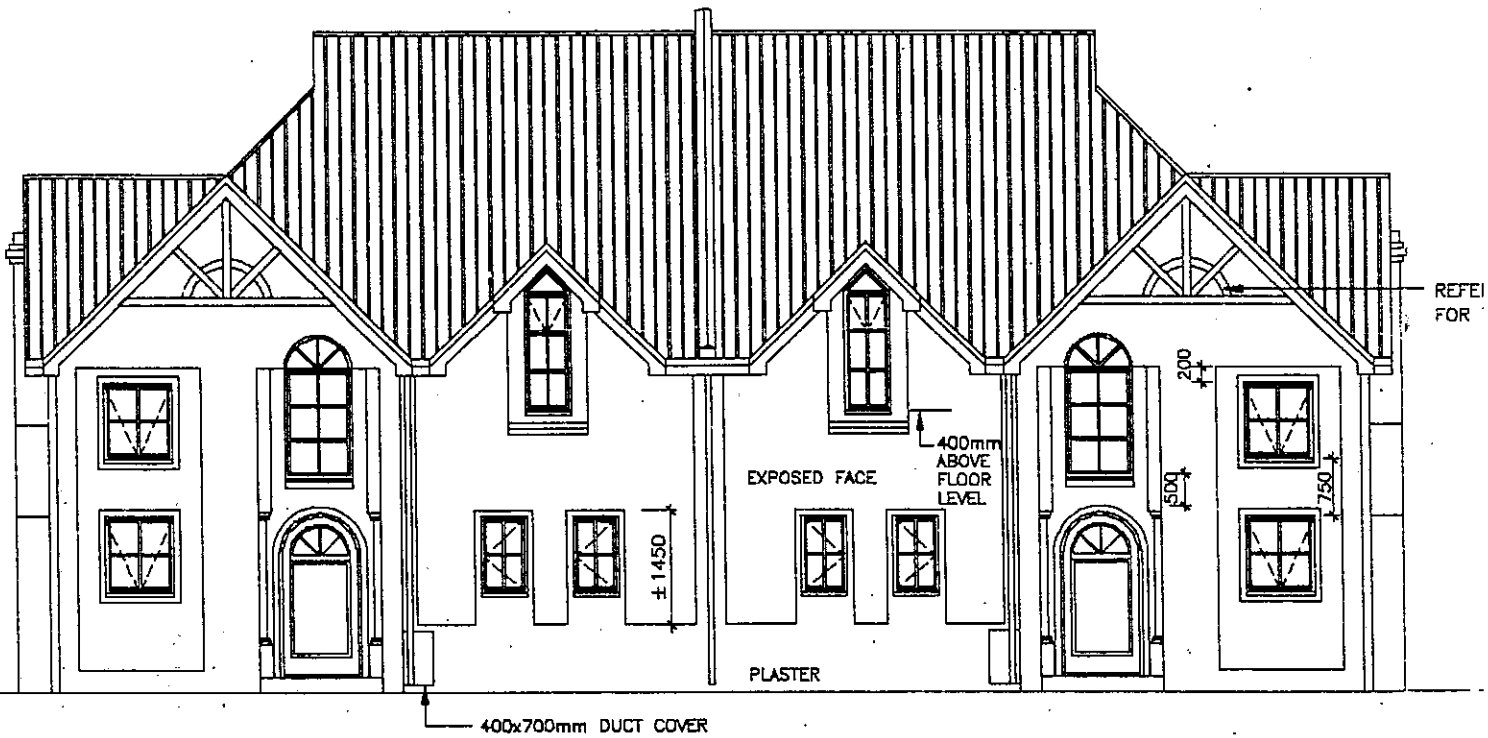

BACK ELEVATION


28

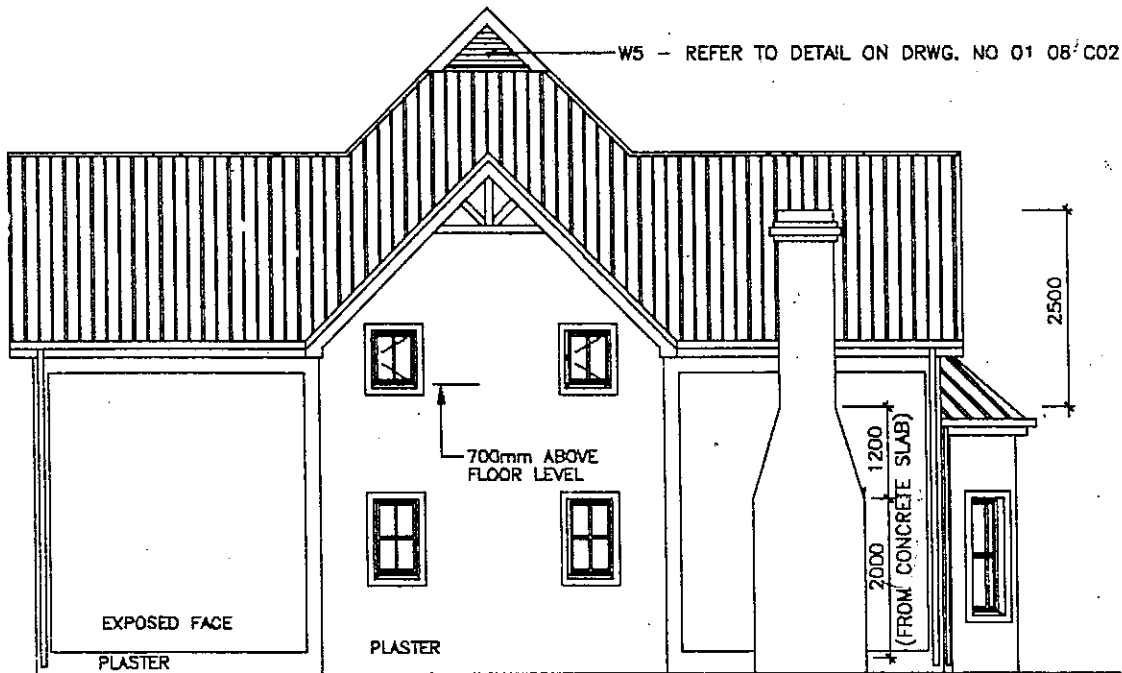

SIDE ELEVATION




FRONT ELEVATION

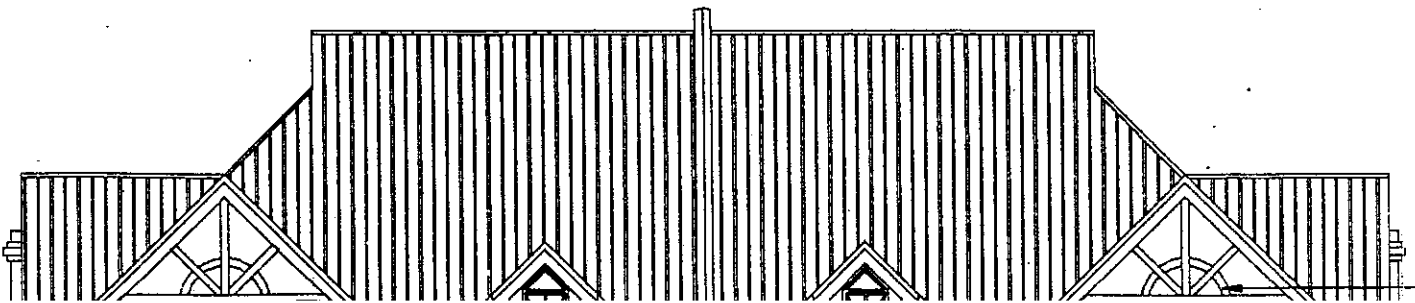





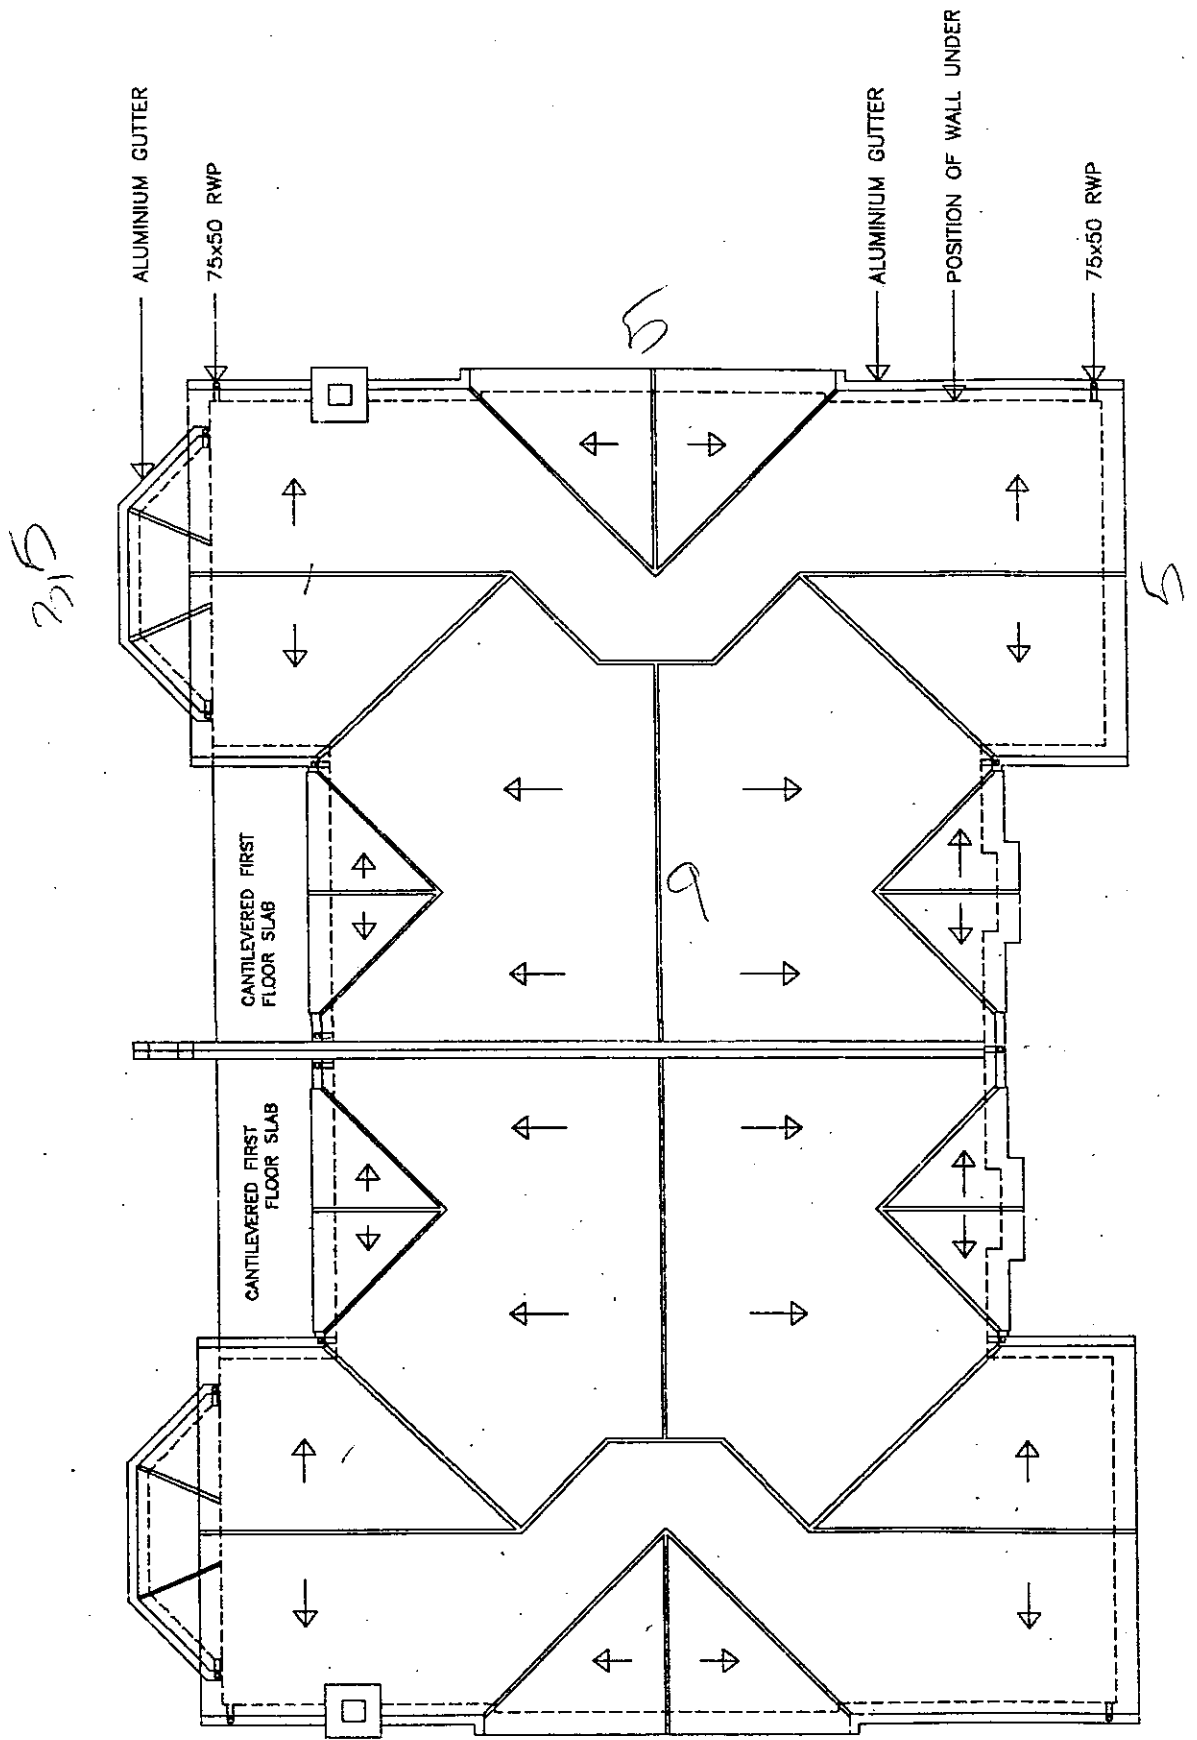

ROOF PLAN